
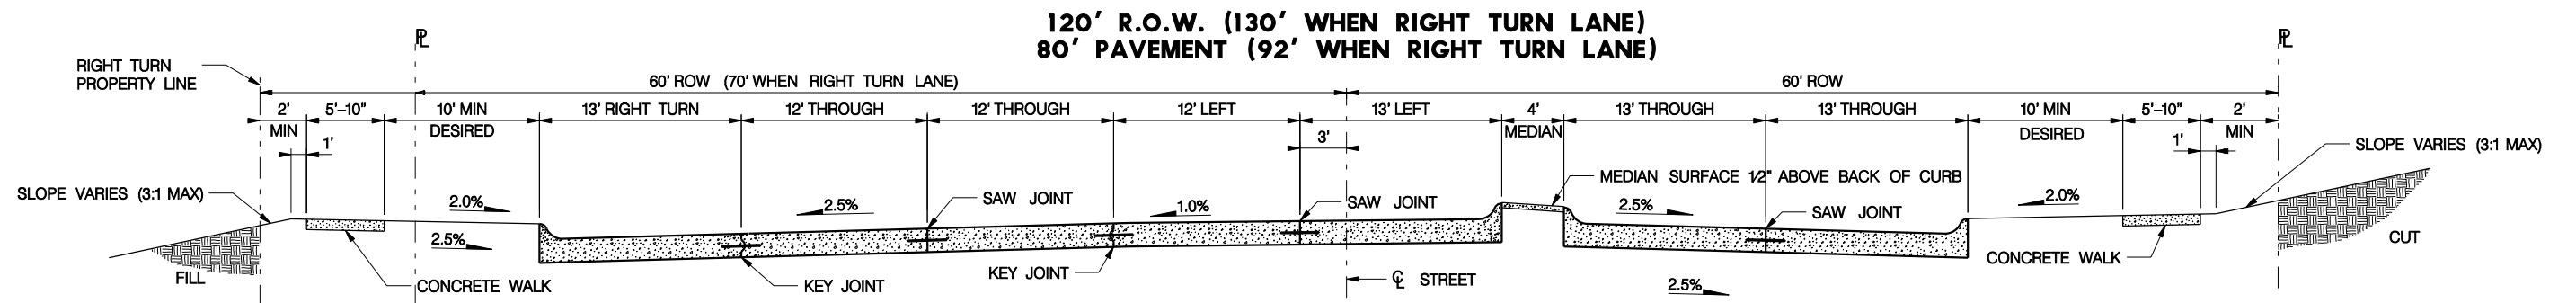
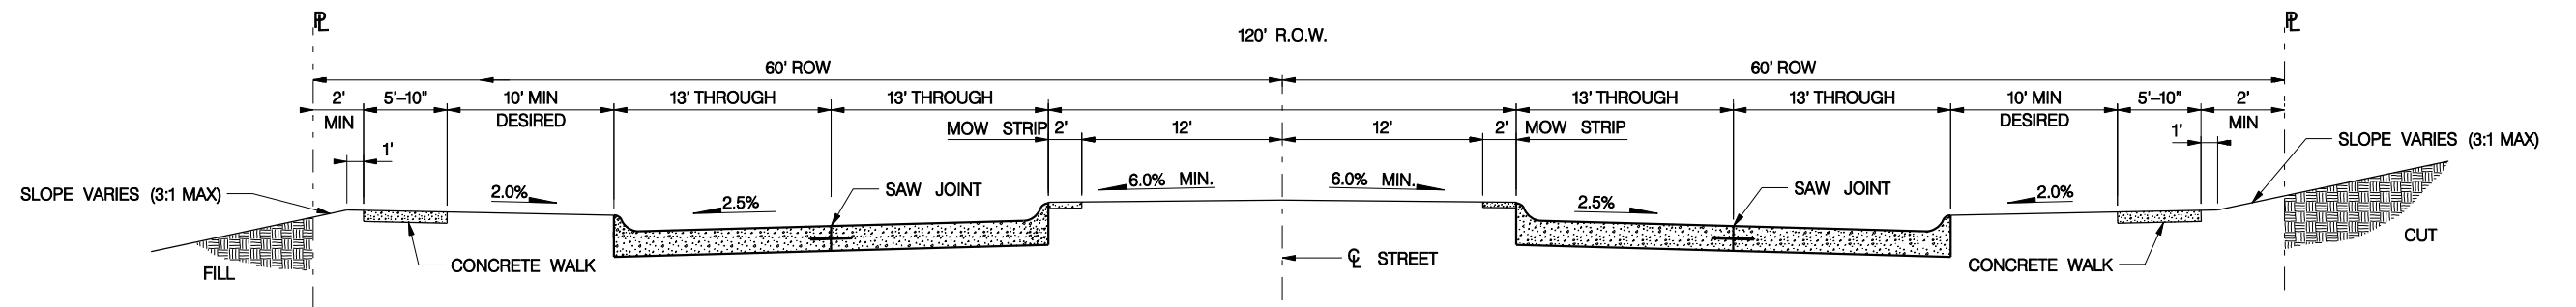


USER: SIECAW
Fridy, March 17, 2006
DATE: 03-2006
DGN: ...\\standard\\2006\\lsp6402.dgn


 CITY OF LINCOLN NEBRASKA	CITY PROJECT NO.	SHEET NO.
	LSP	2
	Date: 03-2006	Drawn: CAW
	Scale: NONE	Checked: Approved:



MAJOR FOUR LANE PAVEMENT AT INTERSECTION
(MEDIAN DIVIDED)



MAJOR FOUR LANE PAVEMENT BETWEEN INTERSECTIONS
(MEDIAN DIVIDED)

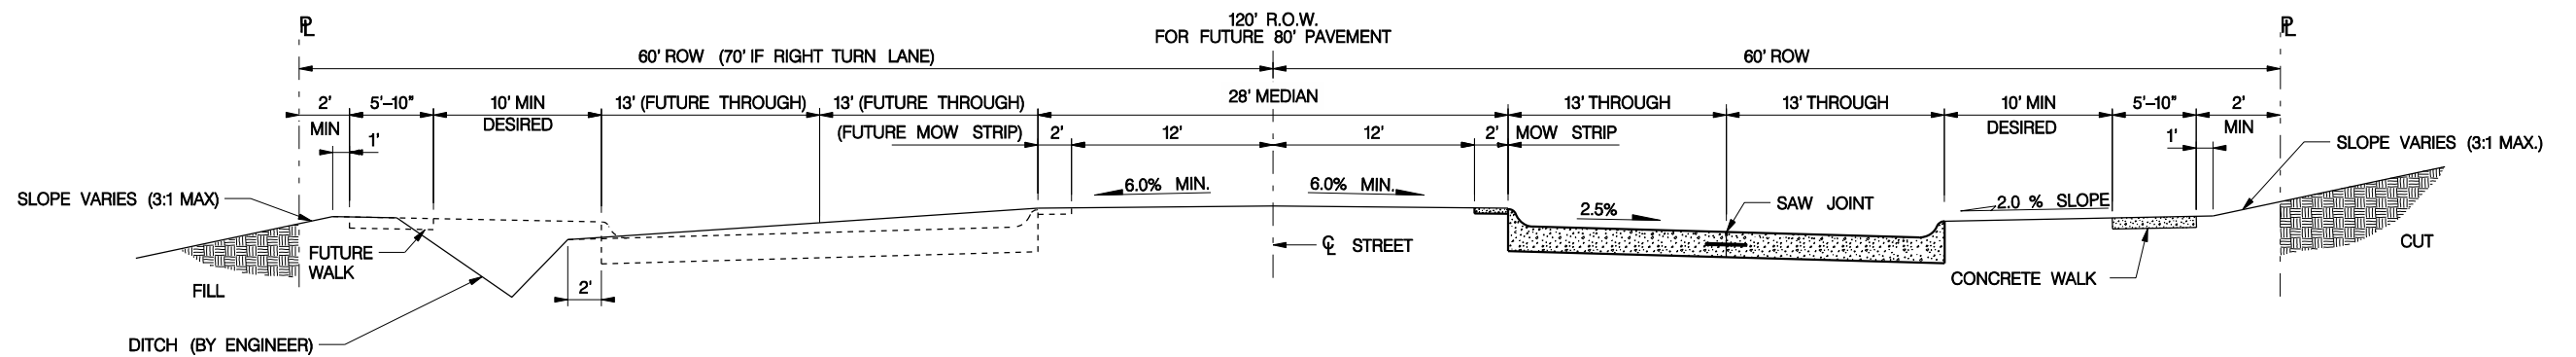

PHASE 1 FOR MAJOR FOUR LANE PAVEMENT
MOW STRIP SURFACE 12" ABOVE BACK OF CURB

